

project:

16-18 FRUIT ST RESIDENCES

Newburyport, MA
01950

architect:

GRAF ARCHITECTS
2 Liberty Street
Newburyport, MA
01950
T. 978 499 9442
www.grafarch.com


title:

Proposed First Floor Plan

SCALE: 1/8" = 1'-0"

18 october 2018

A01

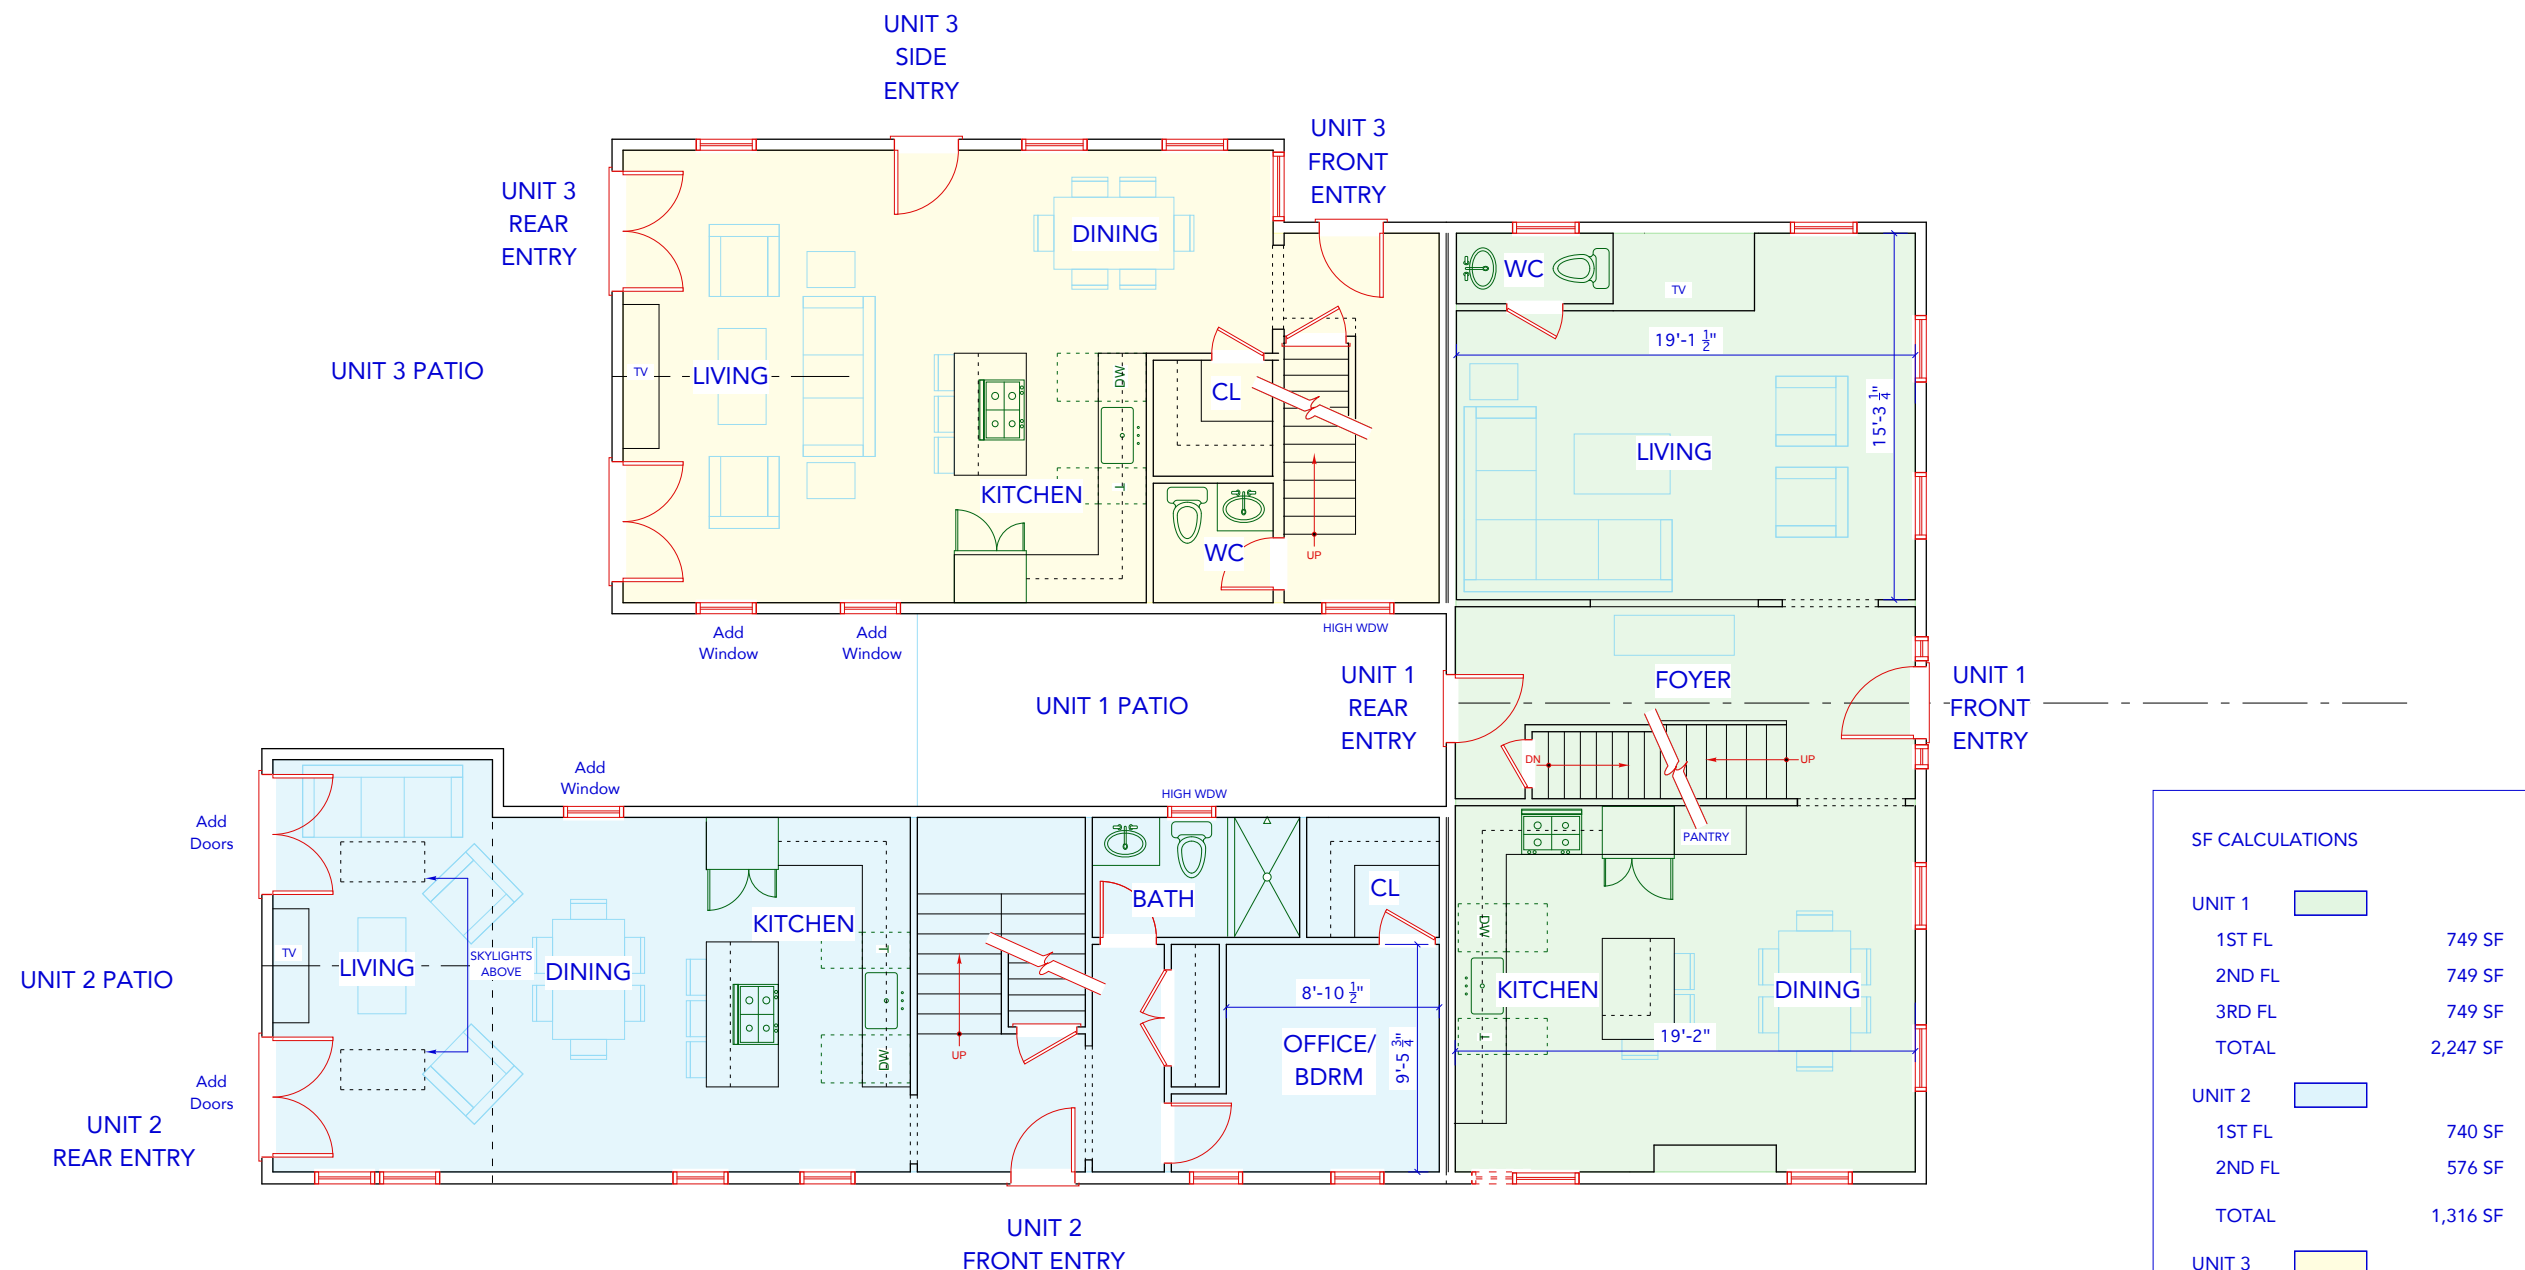

SF CALCULATIONS		
UNIT 1		
1ST FL		749 SF
2ND FL		749 SF
3RD FL		749 SF
TOTAL		2,247 SF
UNIT 2		
1ST FL		740 SF
2ND FL		576 SF
TOTAL		1,316 SF
UNIT 3		
1ST FL		617 SF
2ND FL		617 SF
TOTAL		1,234 SF

1 First Floor Plan
SCALE: 1/8" = 1'-0"

