


1 First Floor Plan - PROPOSED
SCALE: 1/8" = 1'-0"

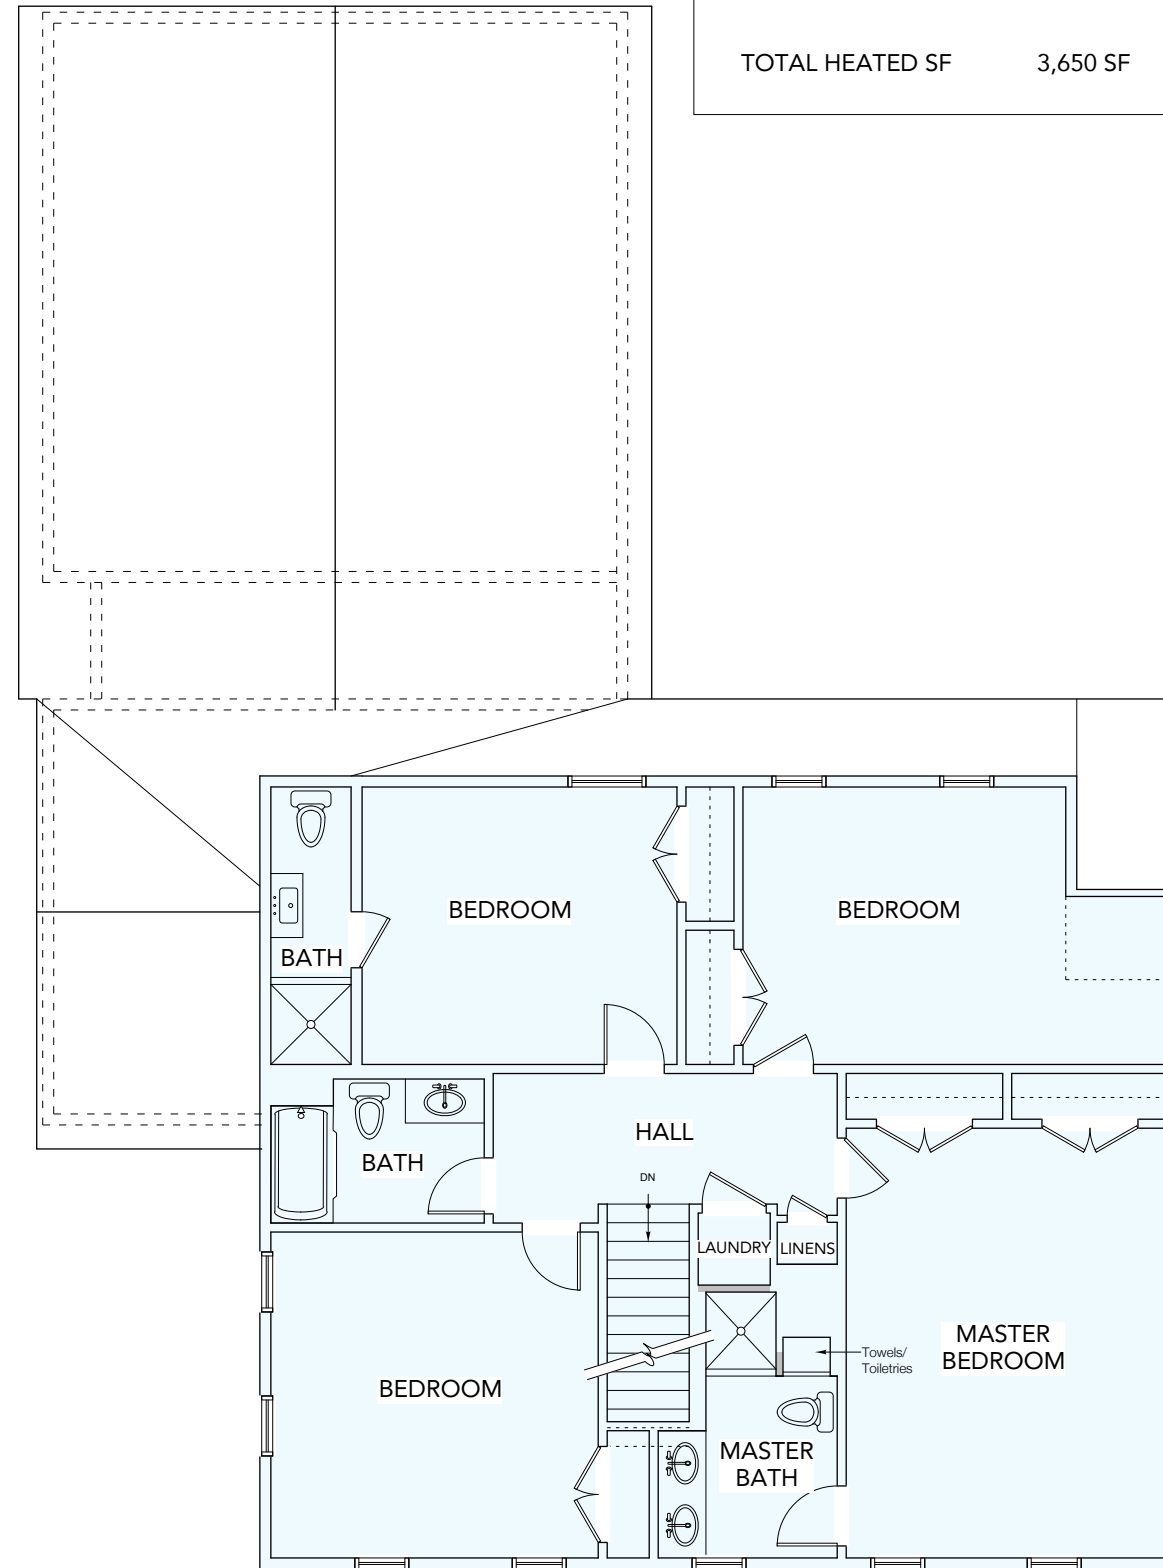

2 Second Floor Plan - PROPOSED
SCALE: 1/8" = 1'-0"

| EXISTING SF CALCULATIONS | |
|--------------------------|-----------------|
| 1ST FL | 1,658 SF |
| 2ND FL | 1,145 SF |
| BASEMENT | 847 SF |
| TOTAL HEATED SF | 3,650 SF |

project:
10 ASHLAND STREET
Newburyport, MA 01950

architect:
GRAF ARCHITECTS
2 Liberty Street
Newburyport, MA 01950
T. 978 499 9442
www.grafarch.com

title:
PROPOSED First + Second Floor Plans

SCALE: 1/8" = 1'-0"
16 july 2018

A01