

project:

146-148 MERRIMAC RESIDENCES

architect:

**GRAF
ARCHITECTS**
2 Liberty Street
Newburyport, MA
01950
T. 978 499 9442
www.grafarch.com

engineer:

**CONSTRUCTION
ENGINEERING
SERVICES**
12 Pleasant Street
Newburyport, MA
01950
T. 978 465 2216

issued:


title:

**First
Floor Plan**

SCALE: 1/4" = 1'-0"

17 december 2017

A01

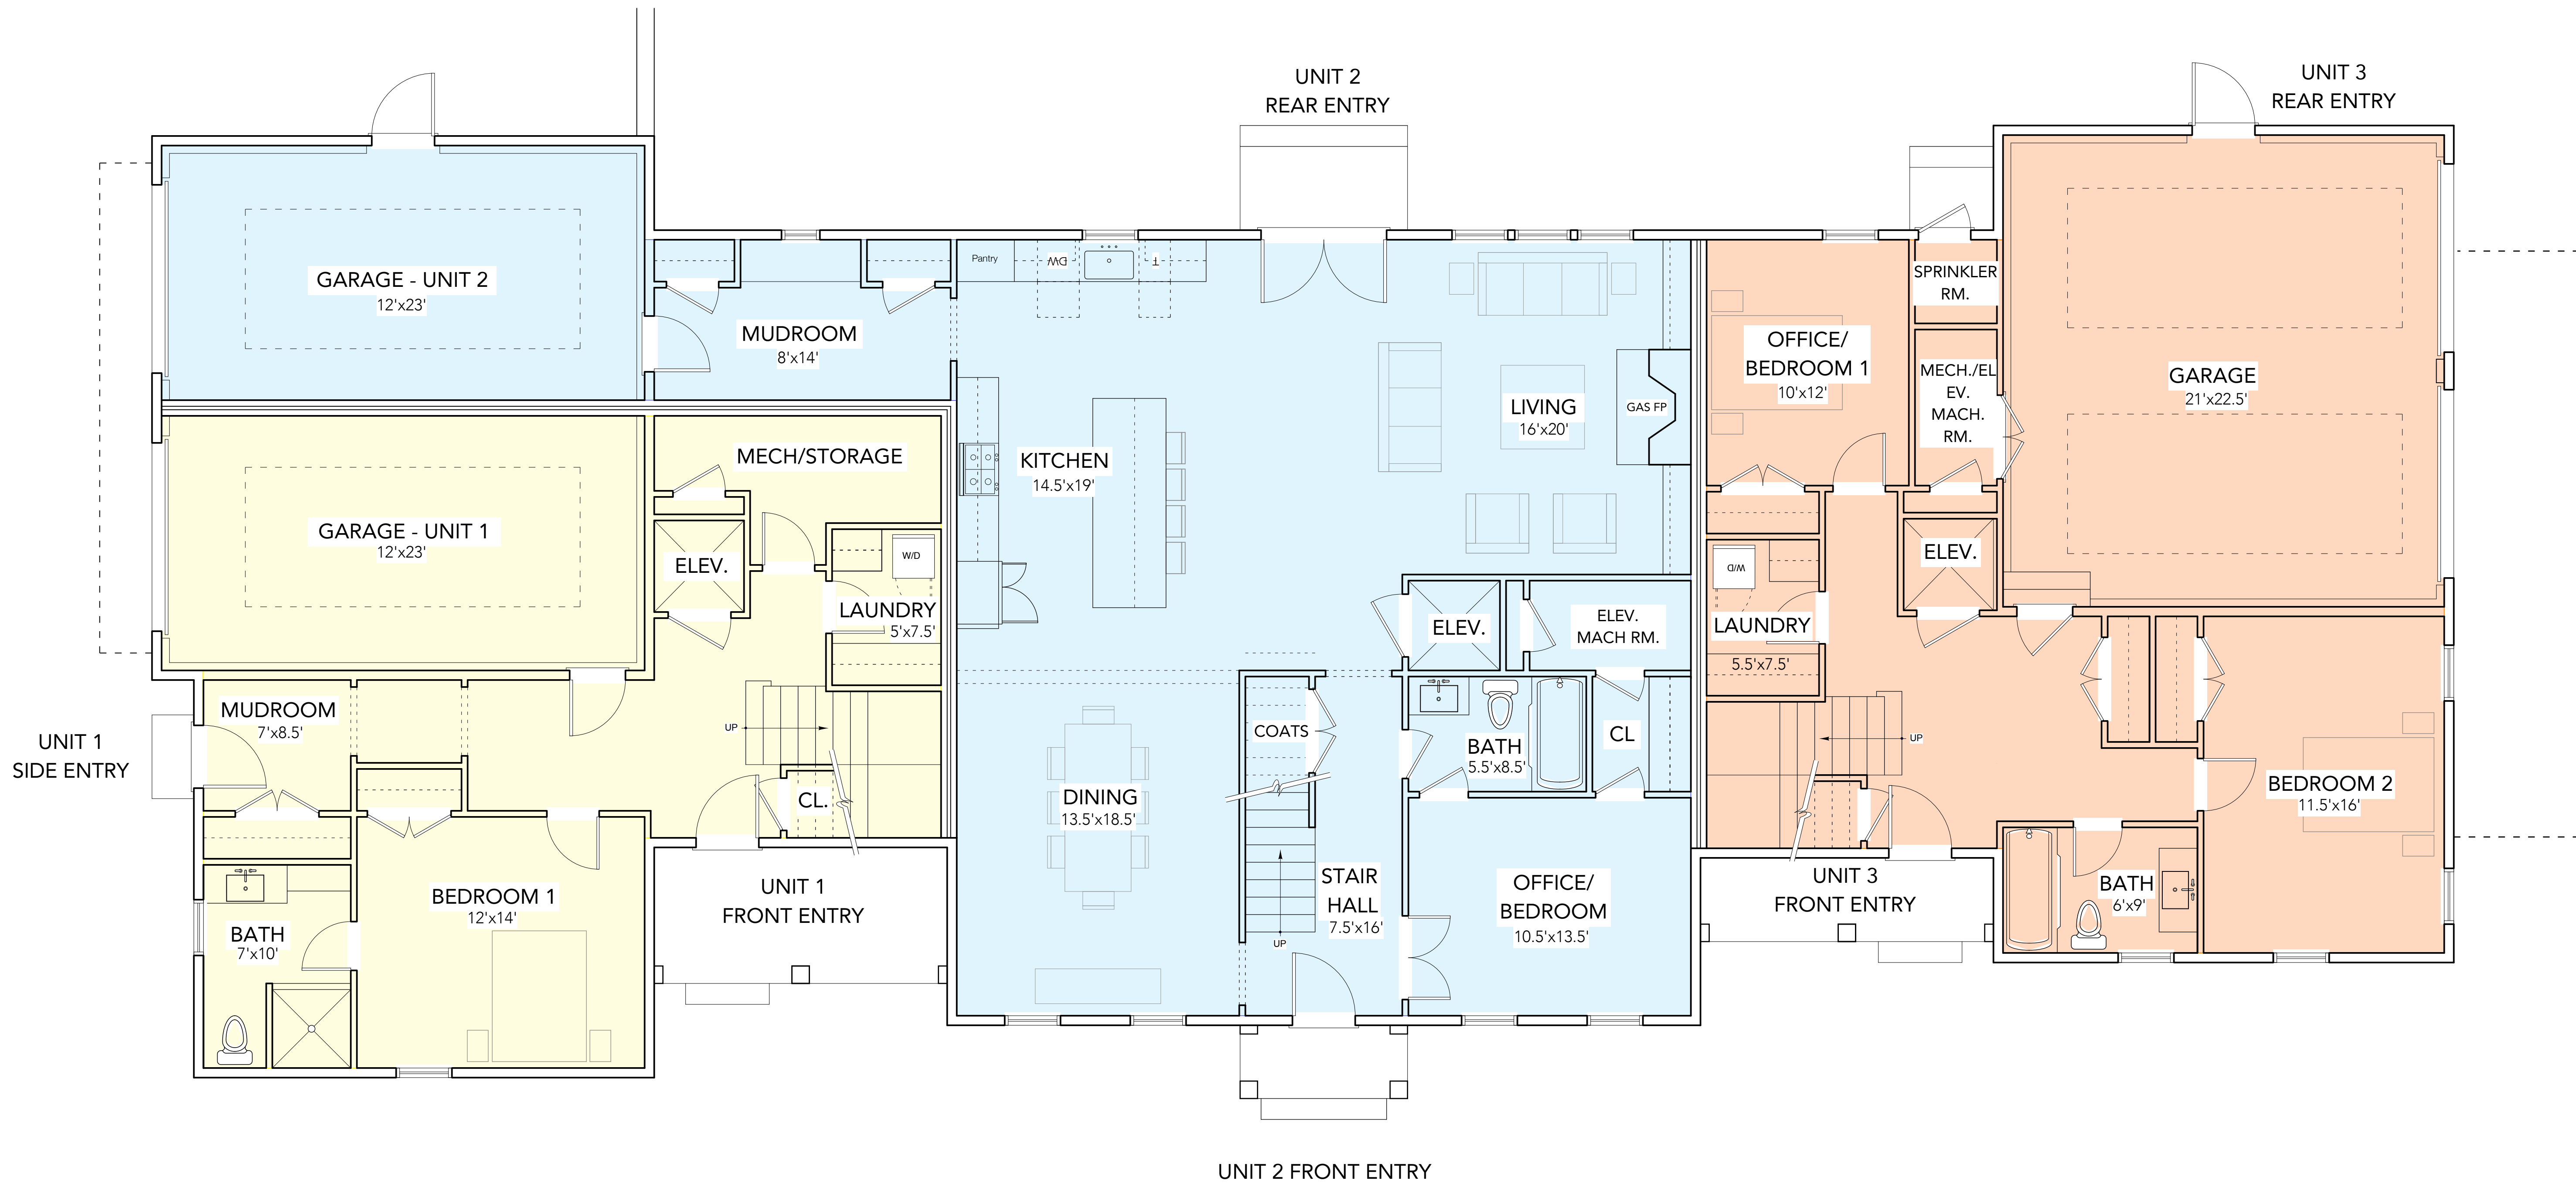

1 First Floor Plan
SCALE: 1/4" = 1'-0"

PROPOSED SF CALCULATIONS					
UNIT 1		UNIT 2		UNIT 3	
1ST FL	687 SF	1ST FL	1,416 SF	1ST FL	761 SF
2ND FL	1,363 SF	2ND FL	1,249 SF	2ND FL	1,216 SF
TOTAL SF	2,050 SF	TOTAL SF	2,665 SF	TOTAL SF	1,977 SF
GARAGE	281 SF	GARAGE	281 SF	GARAGE	475 SF