

project:

# 5 63rd STREET

Newburyport, MA  
01950

architect:

**GRAF  
ARCHITECTS**

2 Liberty Street  
Newburyport, MA  
01950  
T. 978 499 9442

www.grafarch.com


title:

## Second Floor Plan

SCALE: 1/8" = 1'-0"

25 may 2020

A02

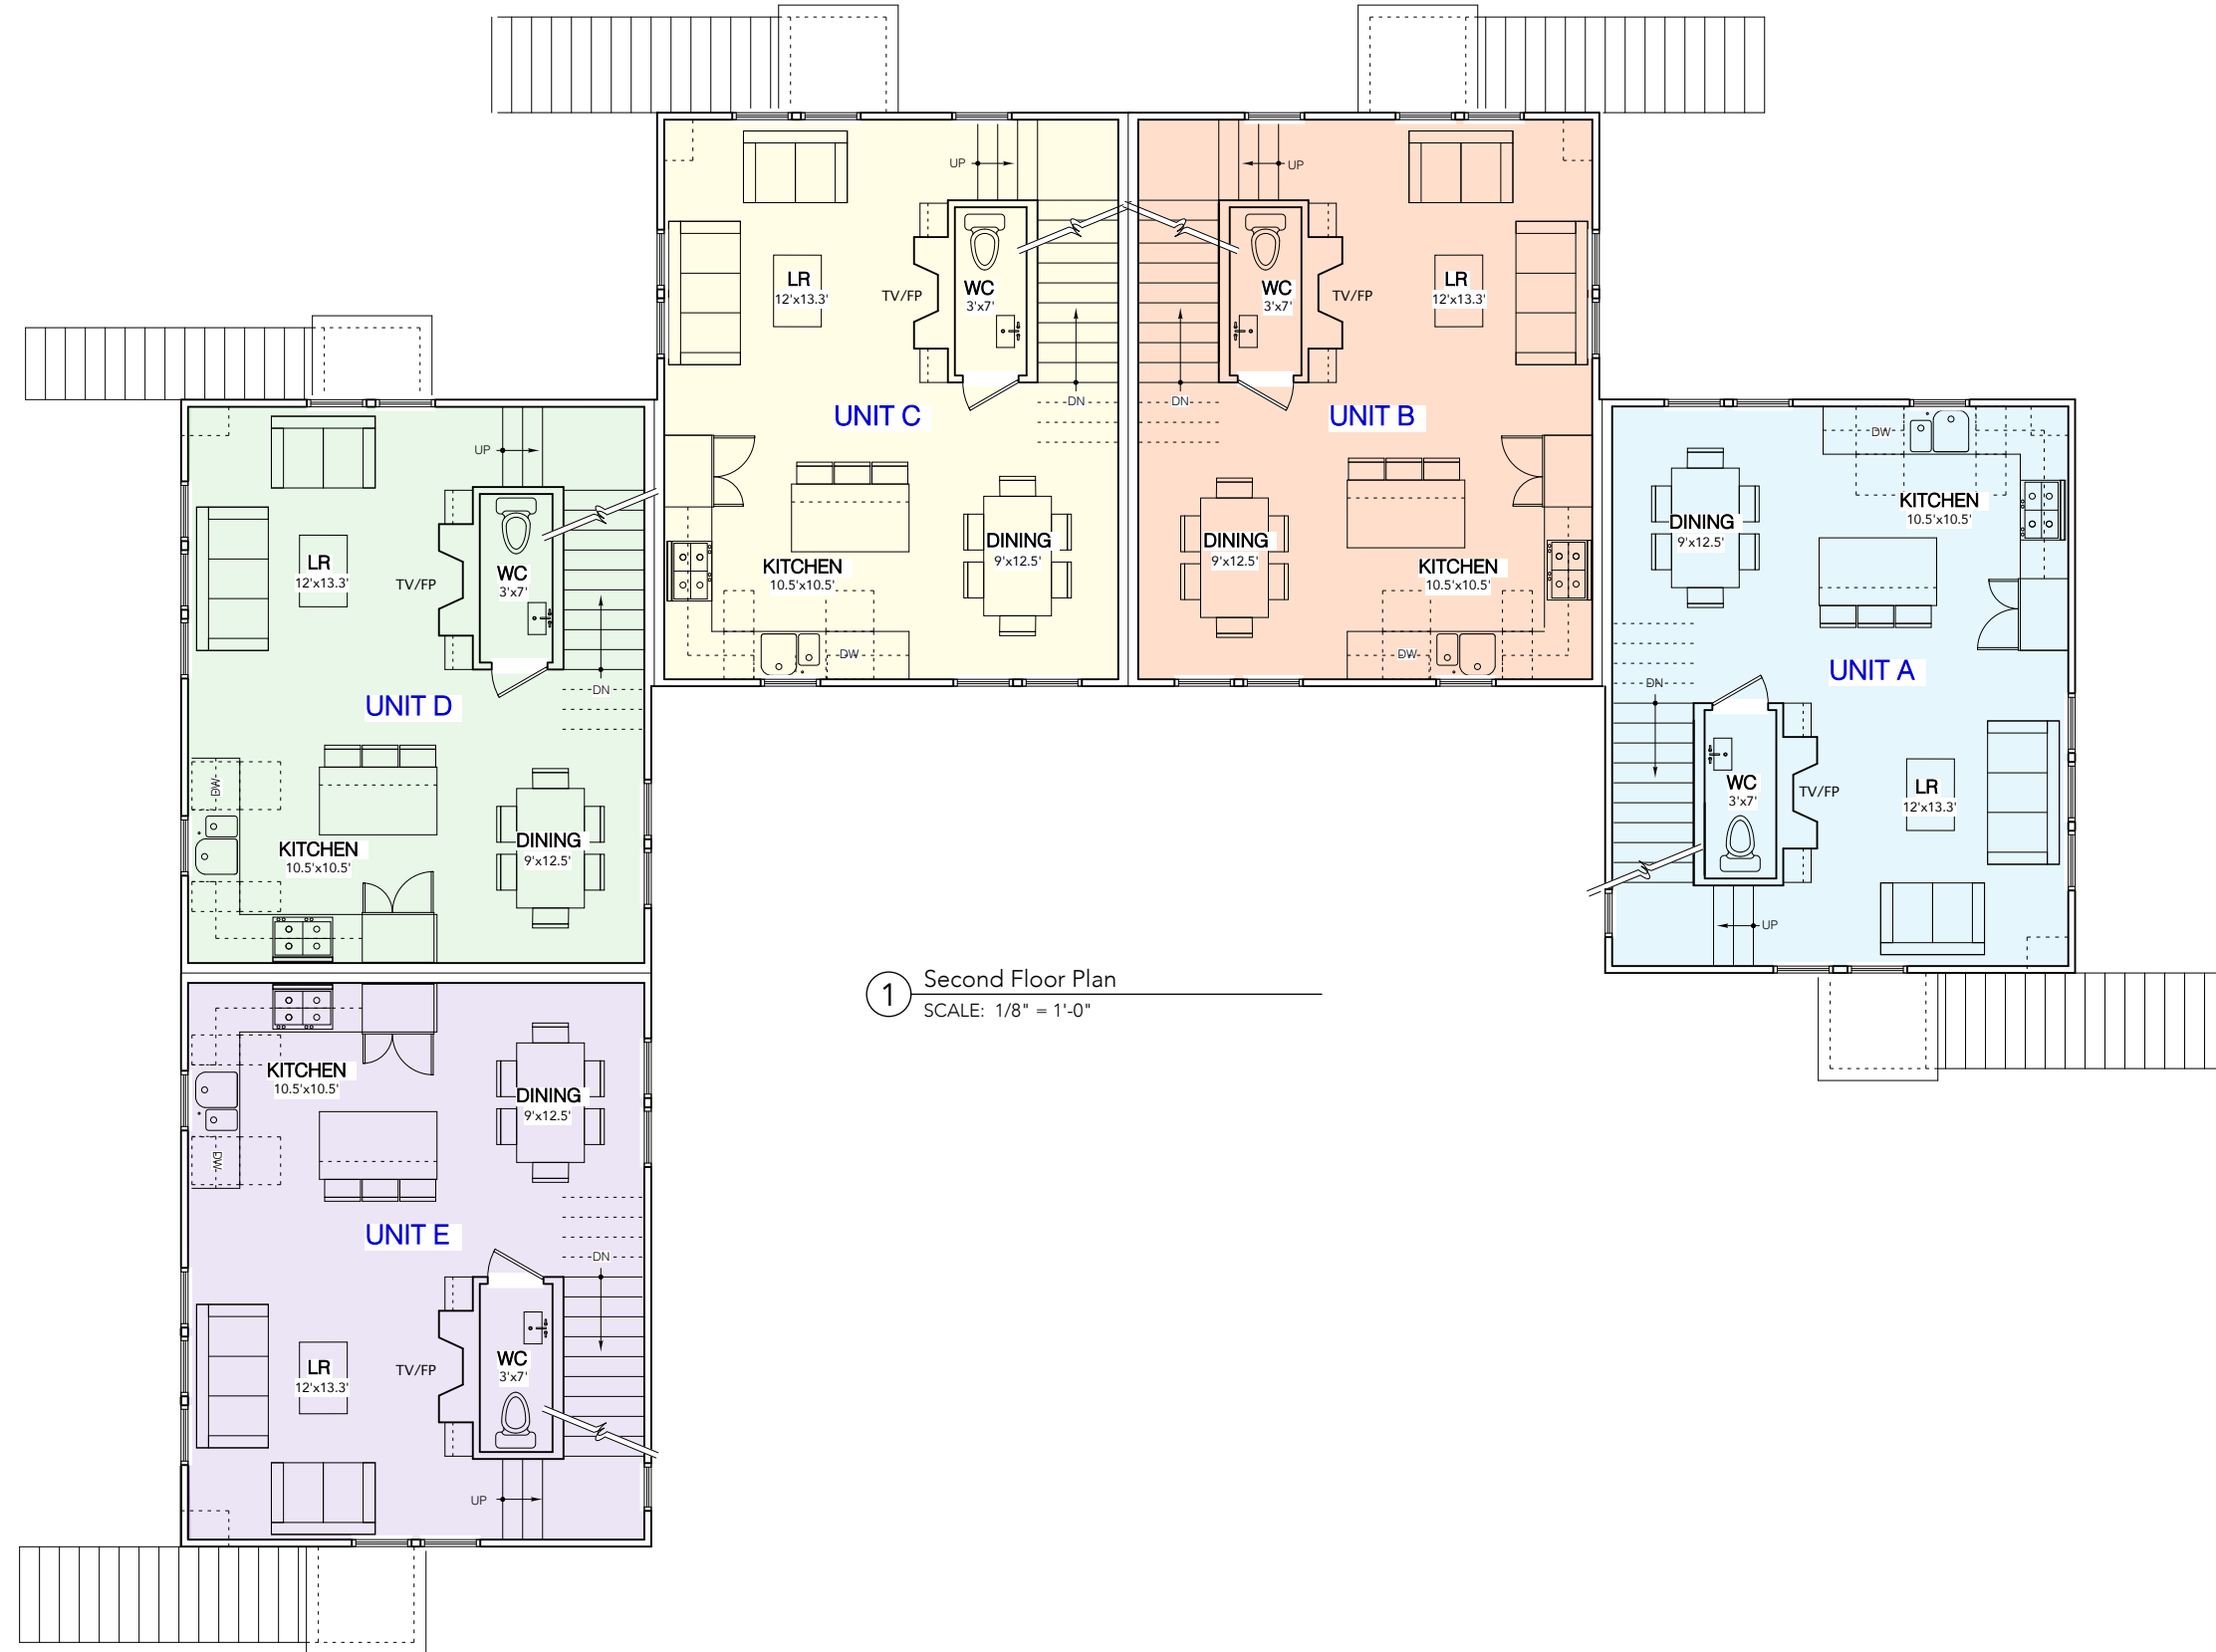

1 Second Floor Plan  
SCALE: 1/8" = 1'-0"