

project:

# 16-18 FRUIT ST RESIDENCES

Newburyport, MA  
01950

architect:

**GRAF ARCHITECTS**  
2 Liberty Street  
Newburyport, MA  
01950  
T. 978 499 9442  
www.grafarch.com


title:

## Proposed Second + Third Floor Plans


SCALE: 1/8" = 1'-0"

18 october 2018

A02

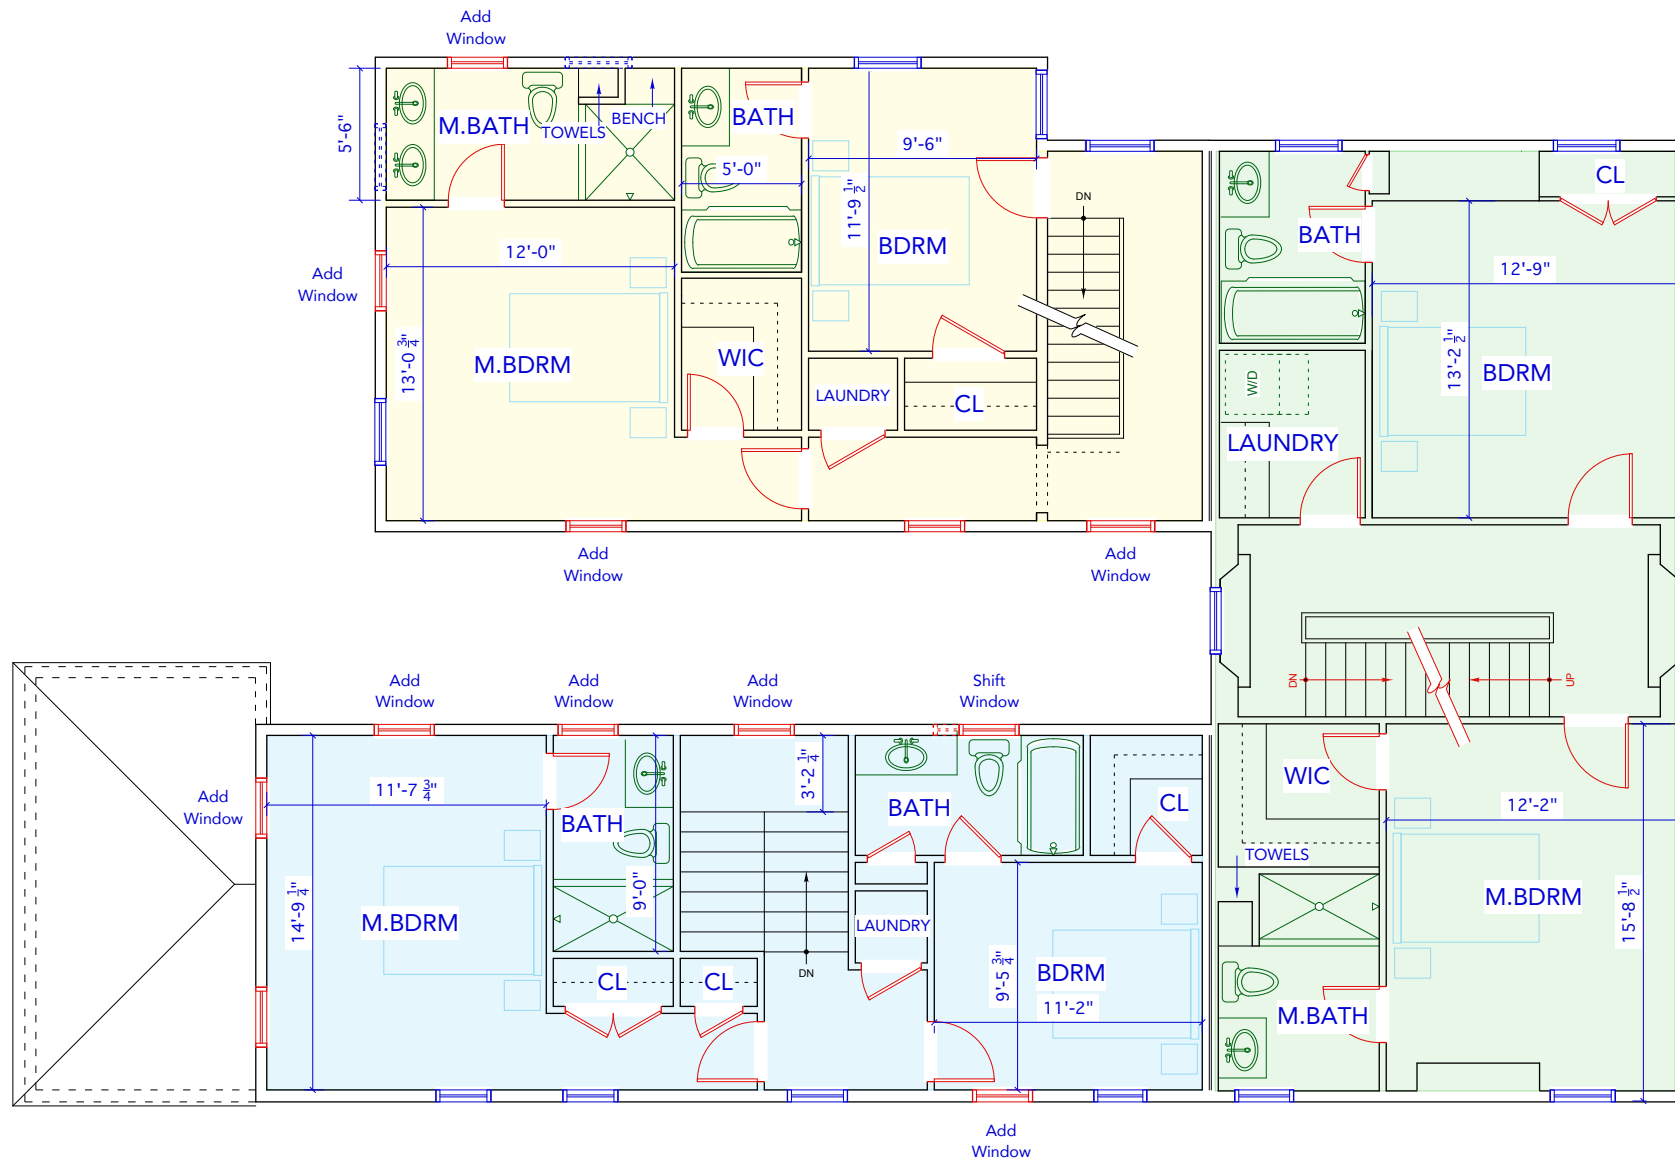

1 Second Floor Plan  
SCALE: 1/8" = 1'-0"

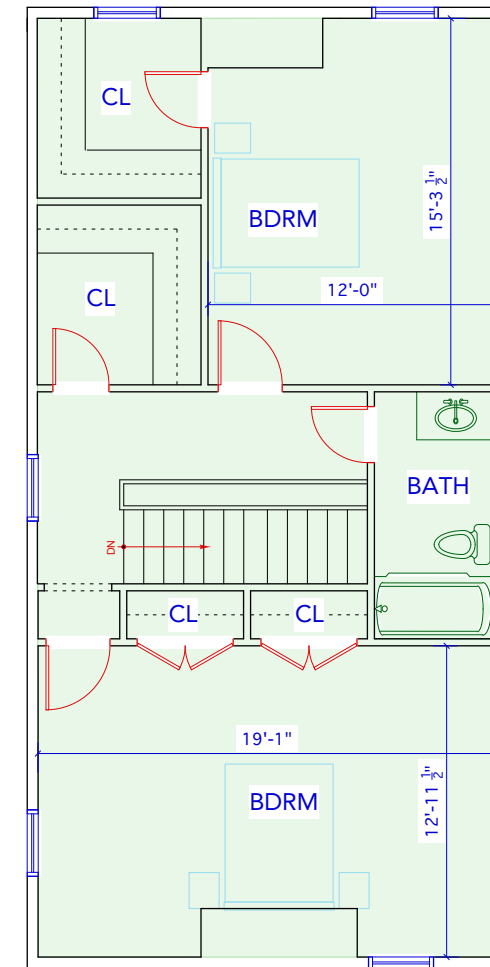

2 Third Floor Plan  
SCALE: 1/8" = 1'-0"

