

project:

5 63rd STREET

Newburyport, MA
01950

architect:

GRAF
ARCHITECTS

2 Liberty Street
Newburyport, MA
01950
T. 978 499 9442
www.grafarch.com


title:

Ground Level
Floor Plan

SCALE: 1/8" = 1'-0"

25 may 2020

A04

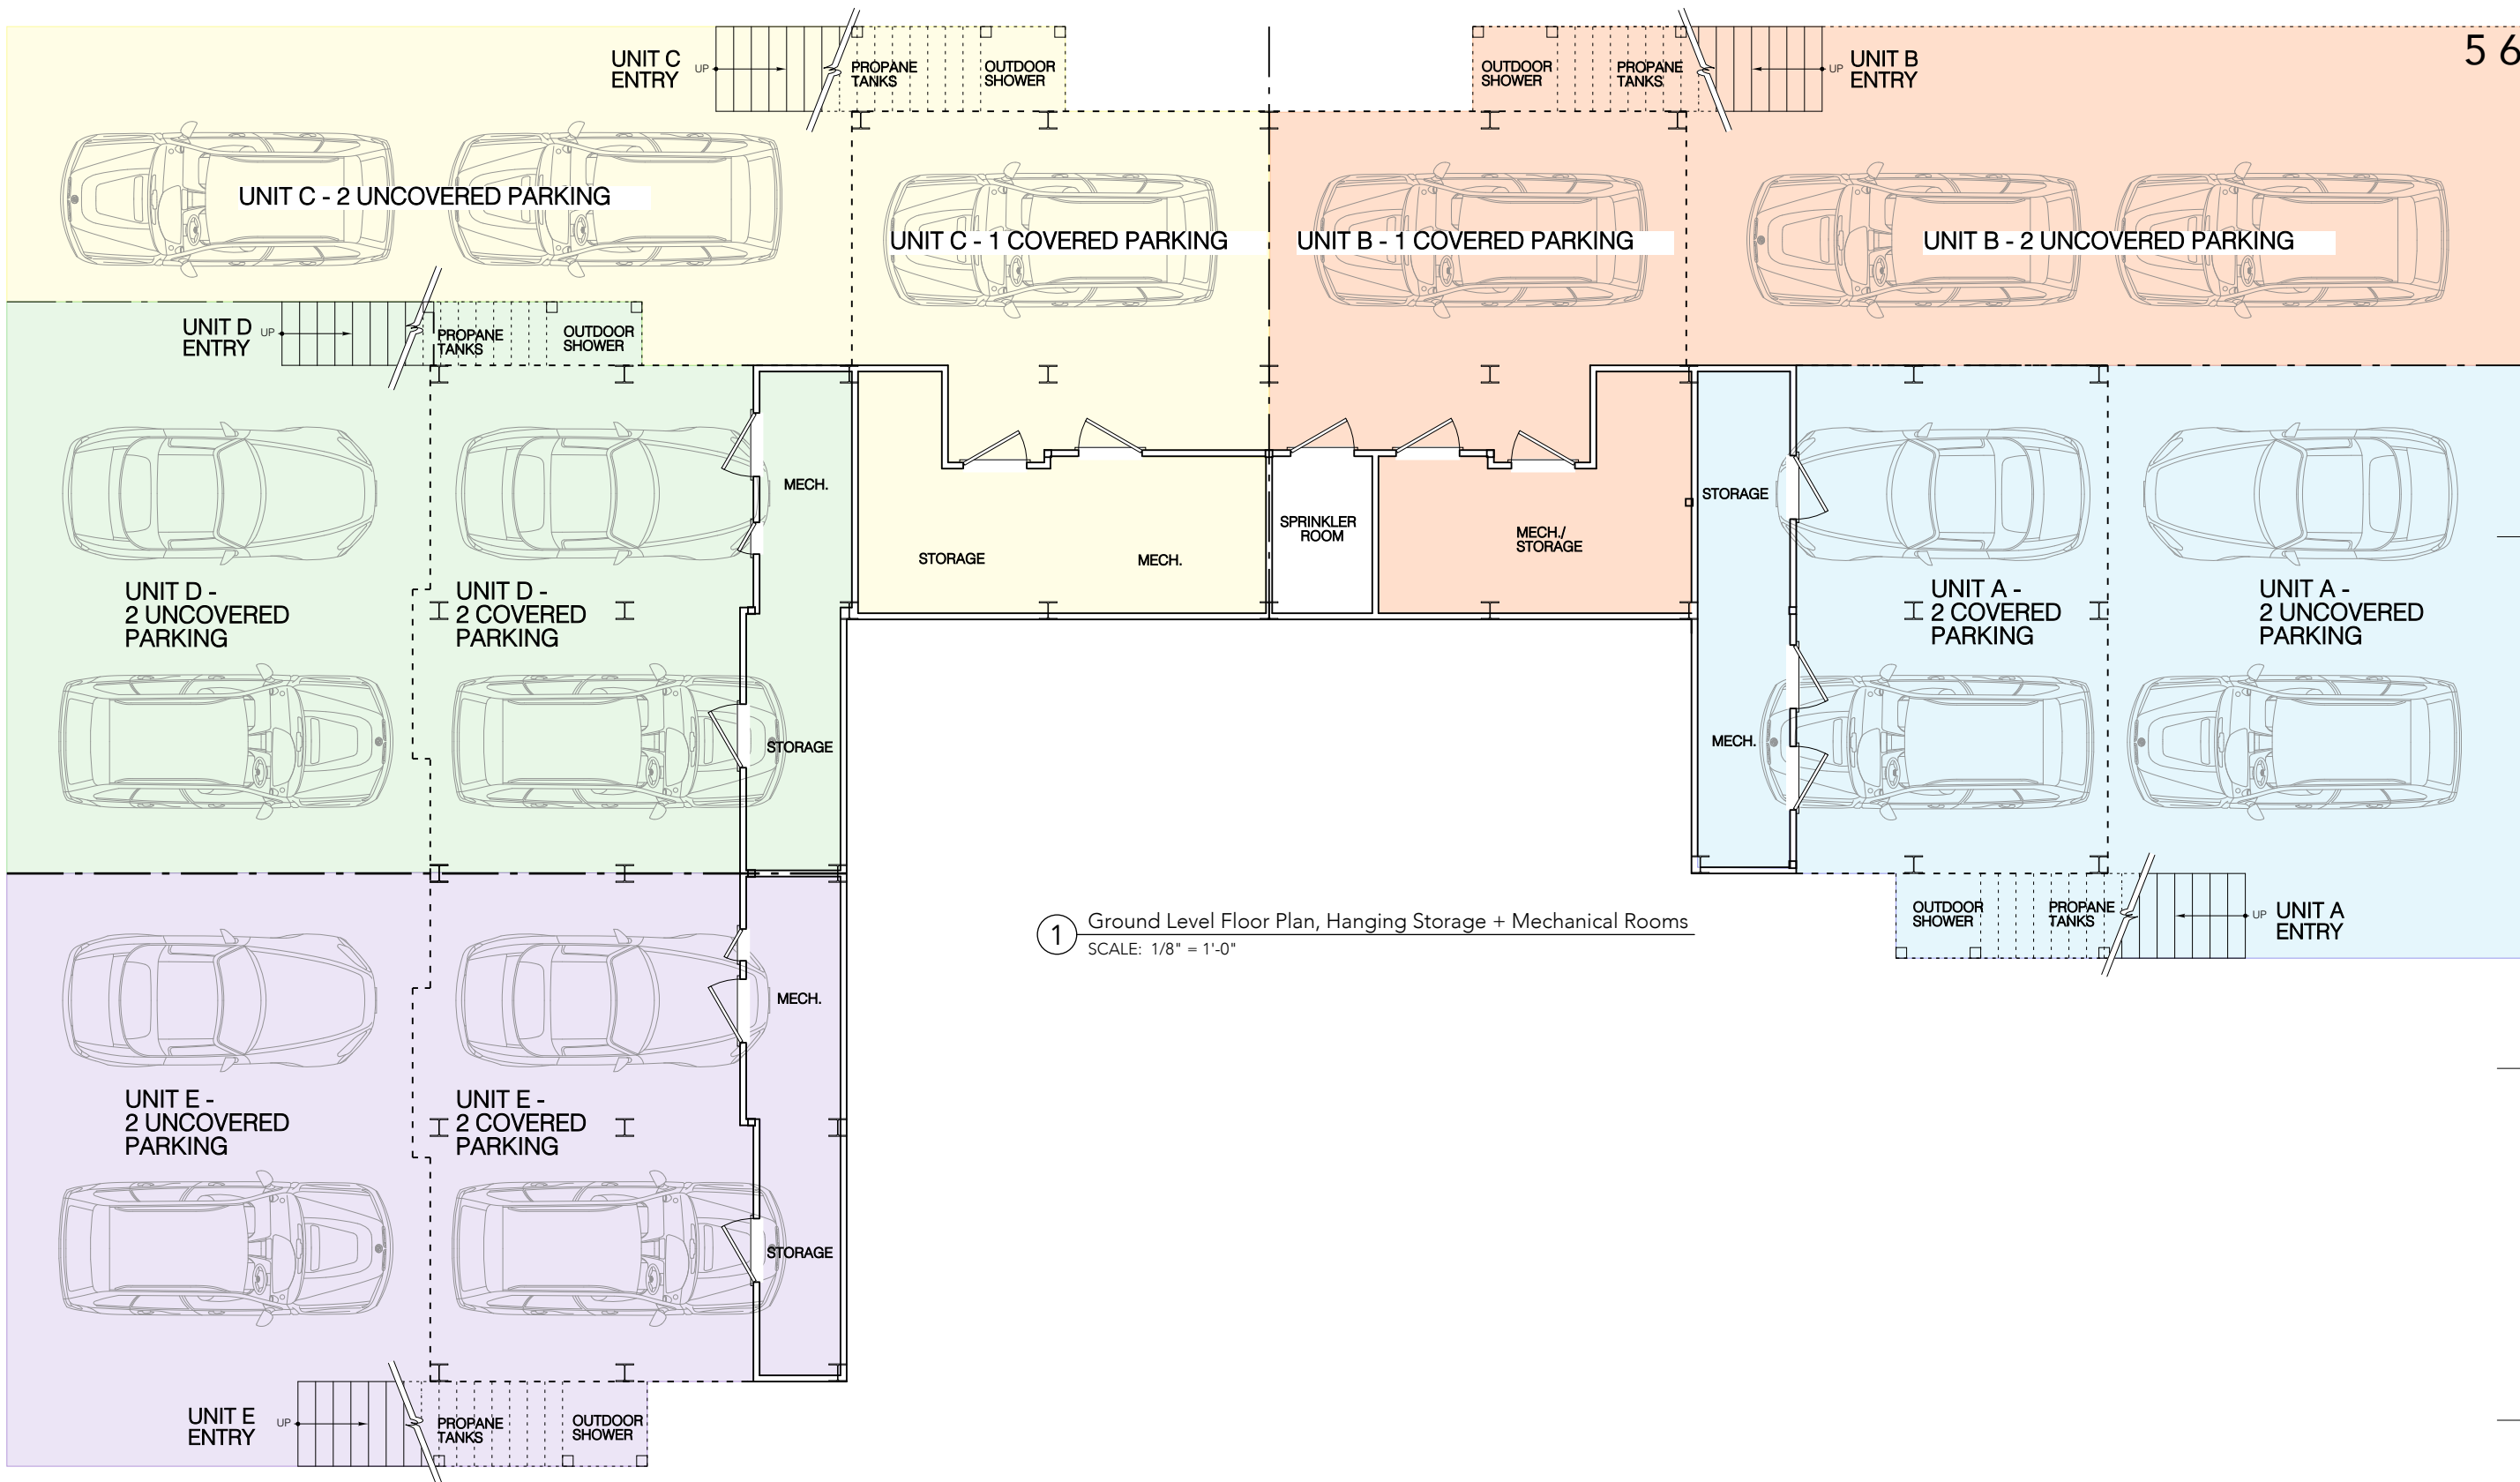

1 Ground Level Floor Plan, Hanging Storage + Mechanical Rooms
SCALE: 1/8" = 1'-0"