

project:

16-18 FRUIT ST RESIDENCES

Newburyport, MA
01950

architect:

GRAF ARCHITECTS
2 Liberty Street
Newburyport, MA
01950
T. 978.499.9442
www.grafarch.com

engineer:

FIX ENGINEERING
2 Silver Ledge Road
Newbury, MA
01951
T. 978.462.4331

issued:

Permit Set 3.08.19
Permit Set REV'D 4.04.19
Permit Set REV'D 4.15.19
Permit Set REV'D 4.17.19

title:






Proposed Floor Plans WINDOW ORDER 2

SCALE: 1/4" = 1'-0"

8 march 2019

A01

SF CALCULATIONS	
UNIT 1	749 SF
UNIT 2	740 SF
UNIT 3	617 SF
1ST FL	749 SF
2ND FL	749 SF
3RD FL	749 SF
TOTAL	2,247 SF
1ST FL	740 SF
2ND FL	576 SF
TOTAL	1,316 SF
1ST FL	617 SF
2ND FL	617 SF
TOTAL	1,234 SF

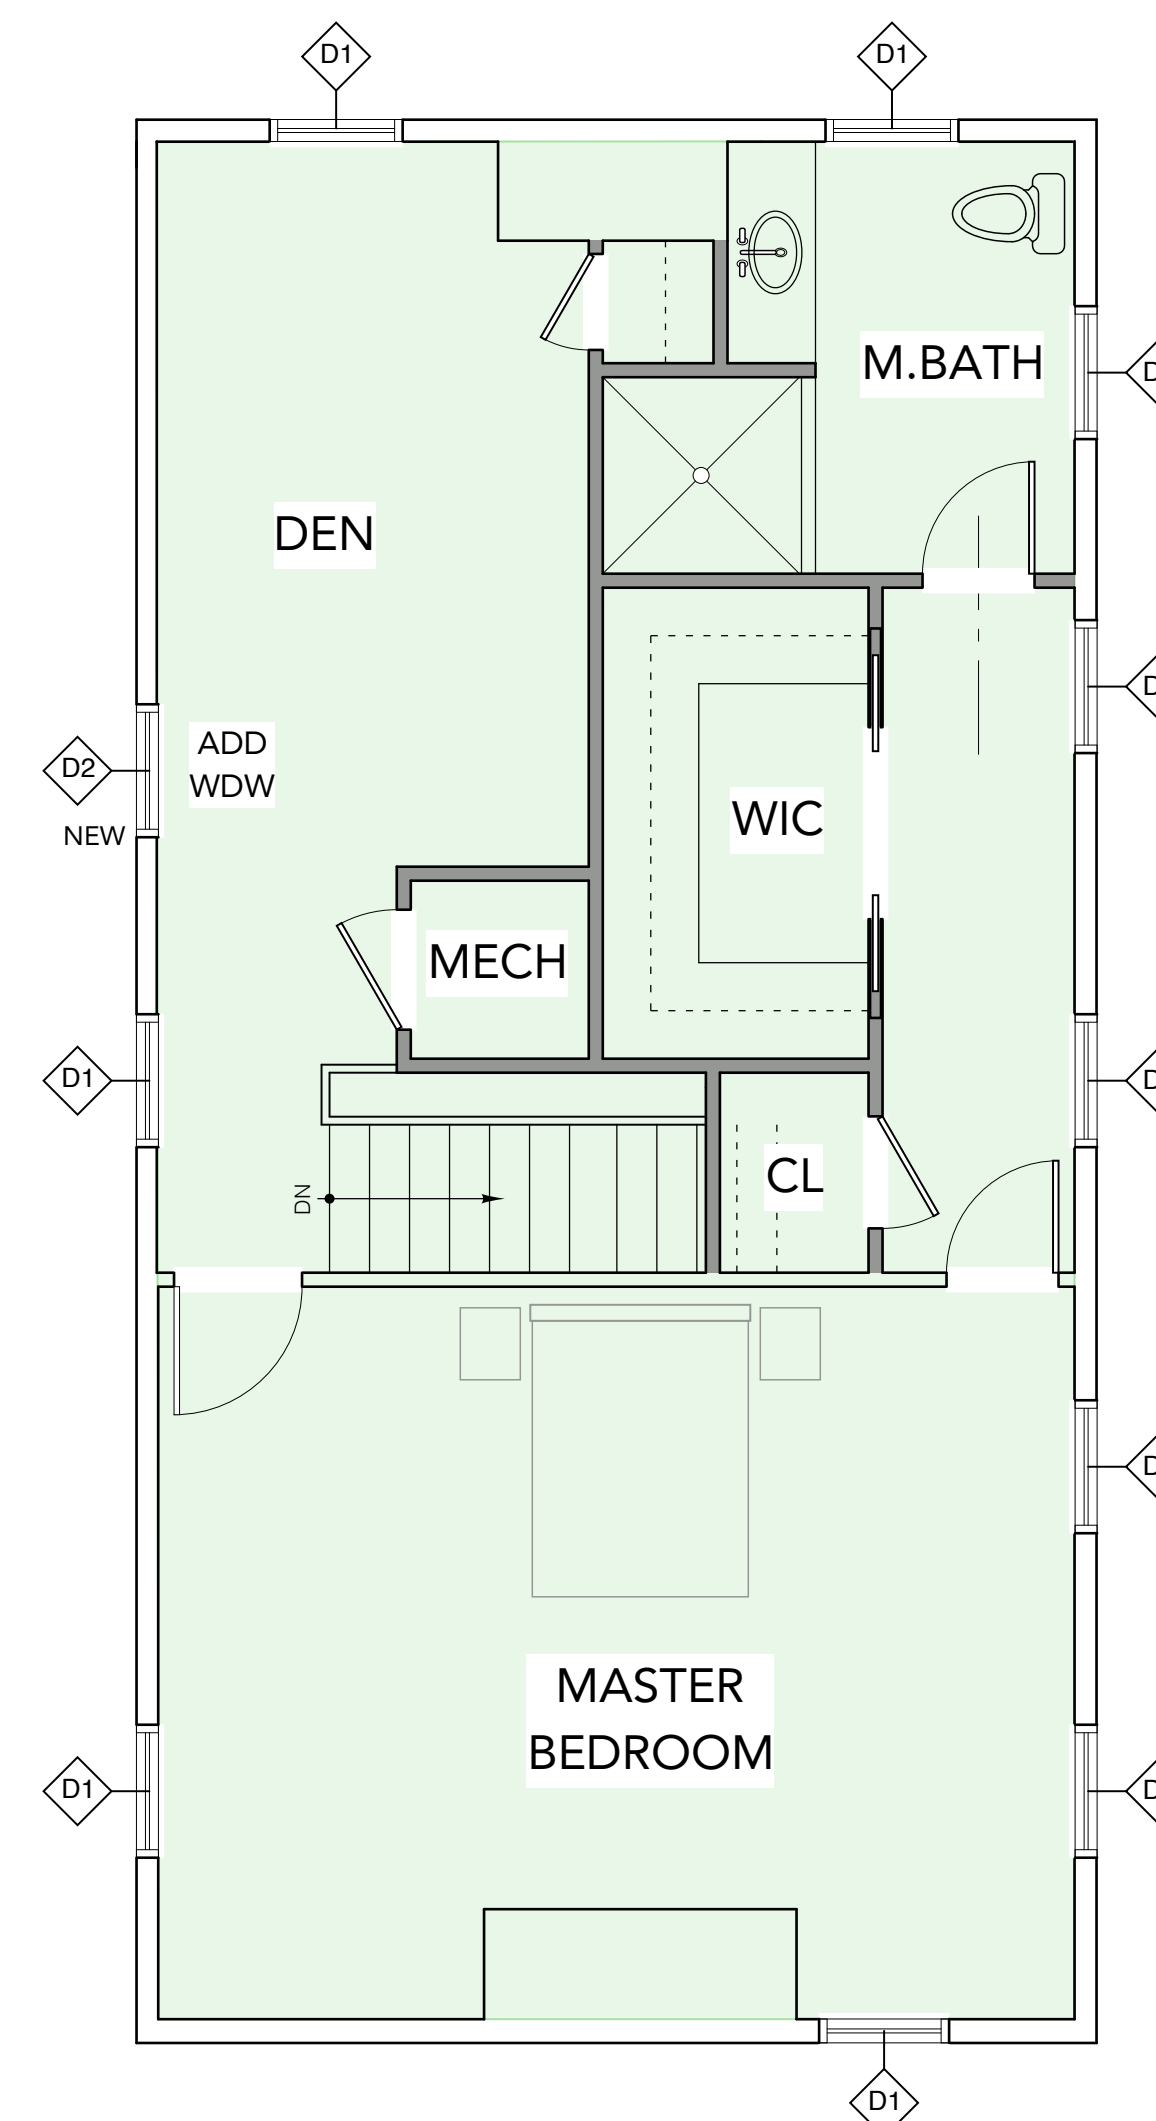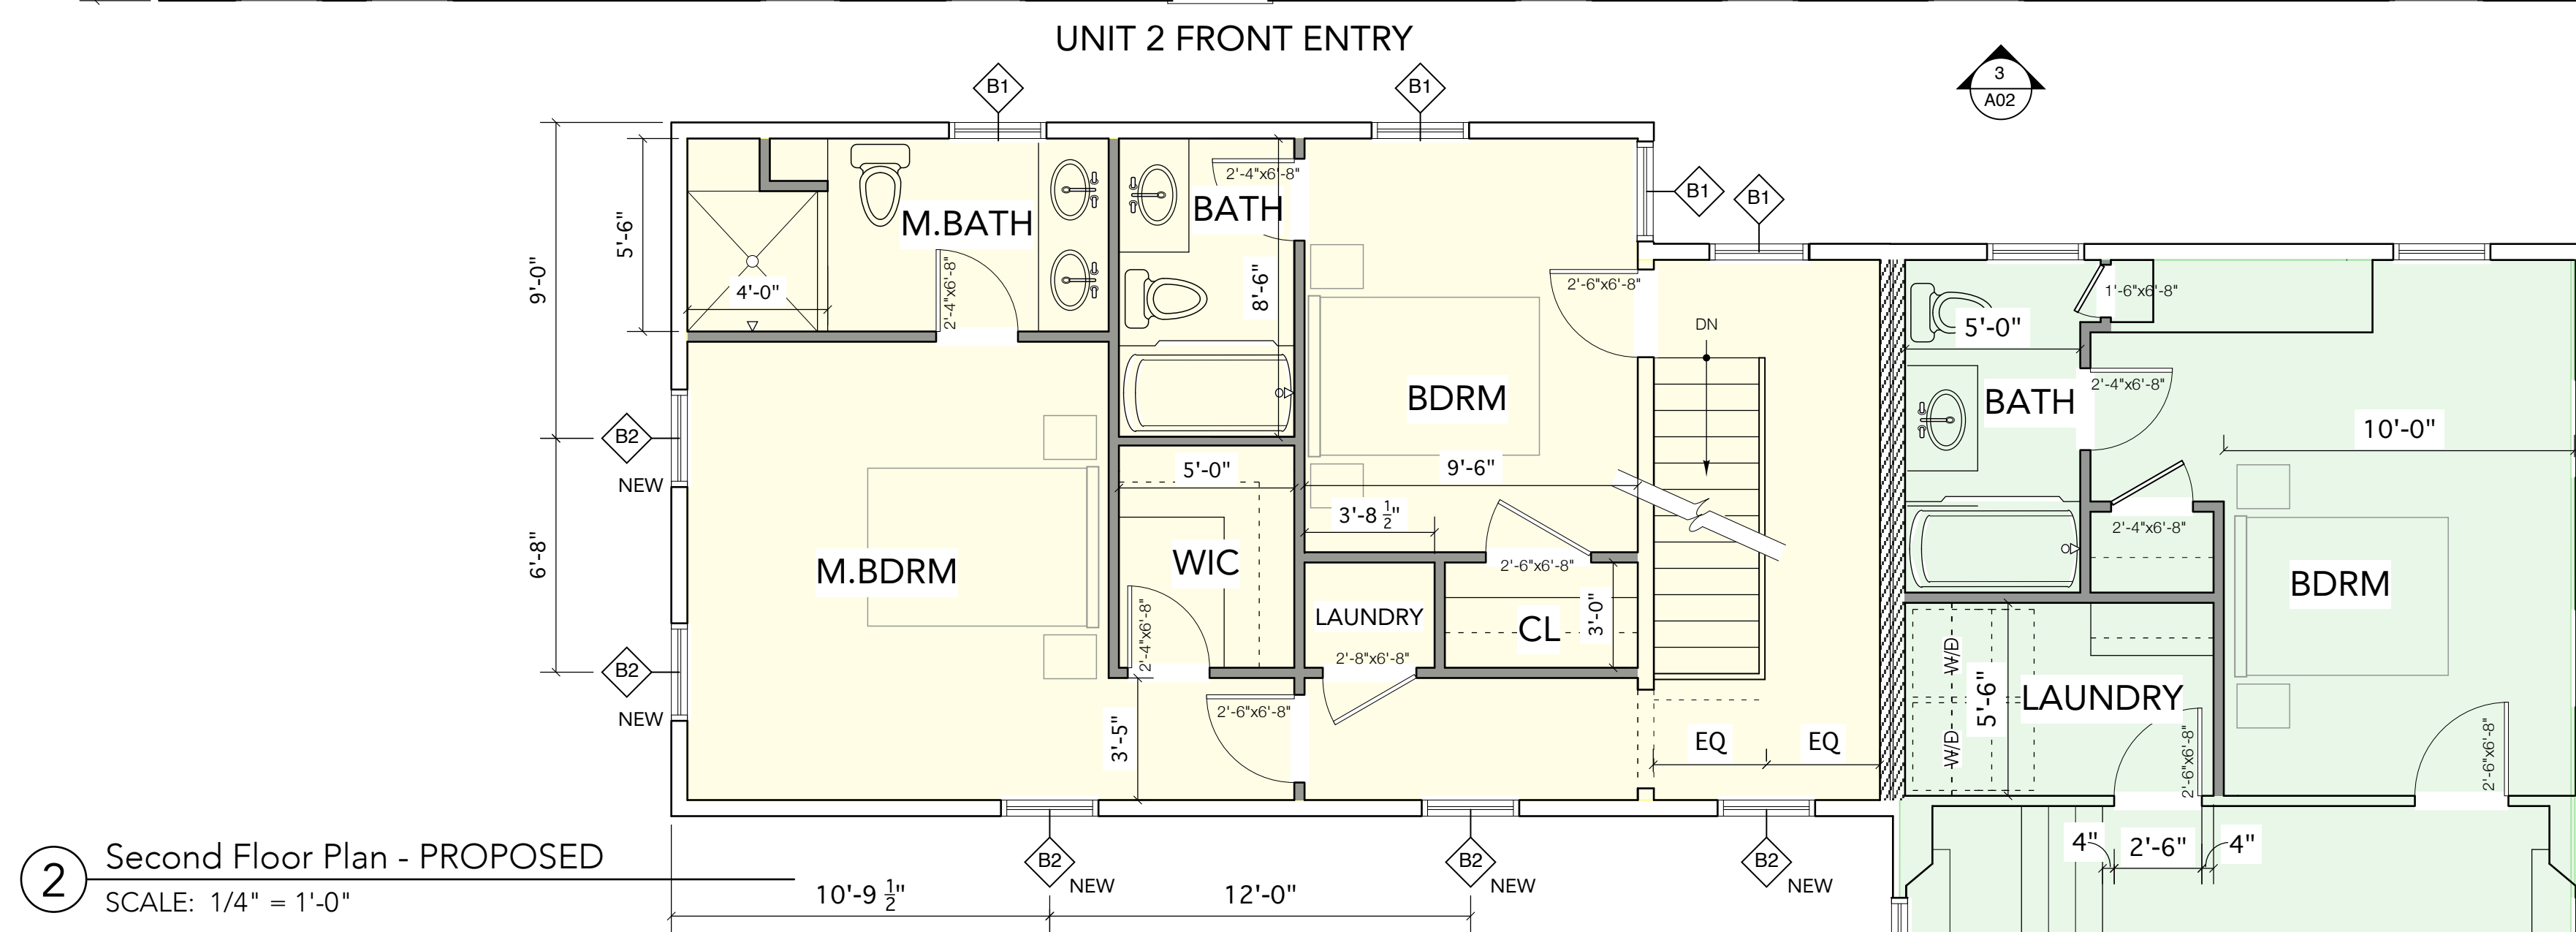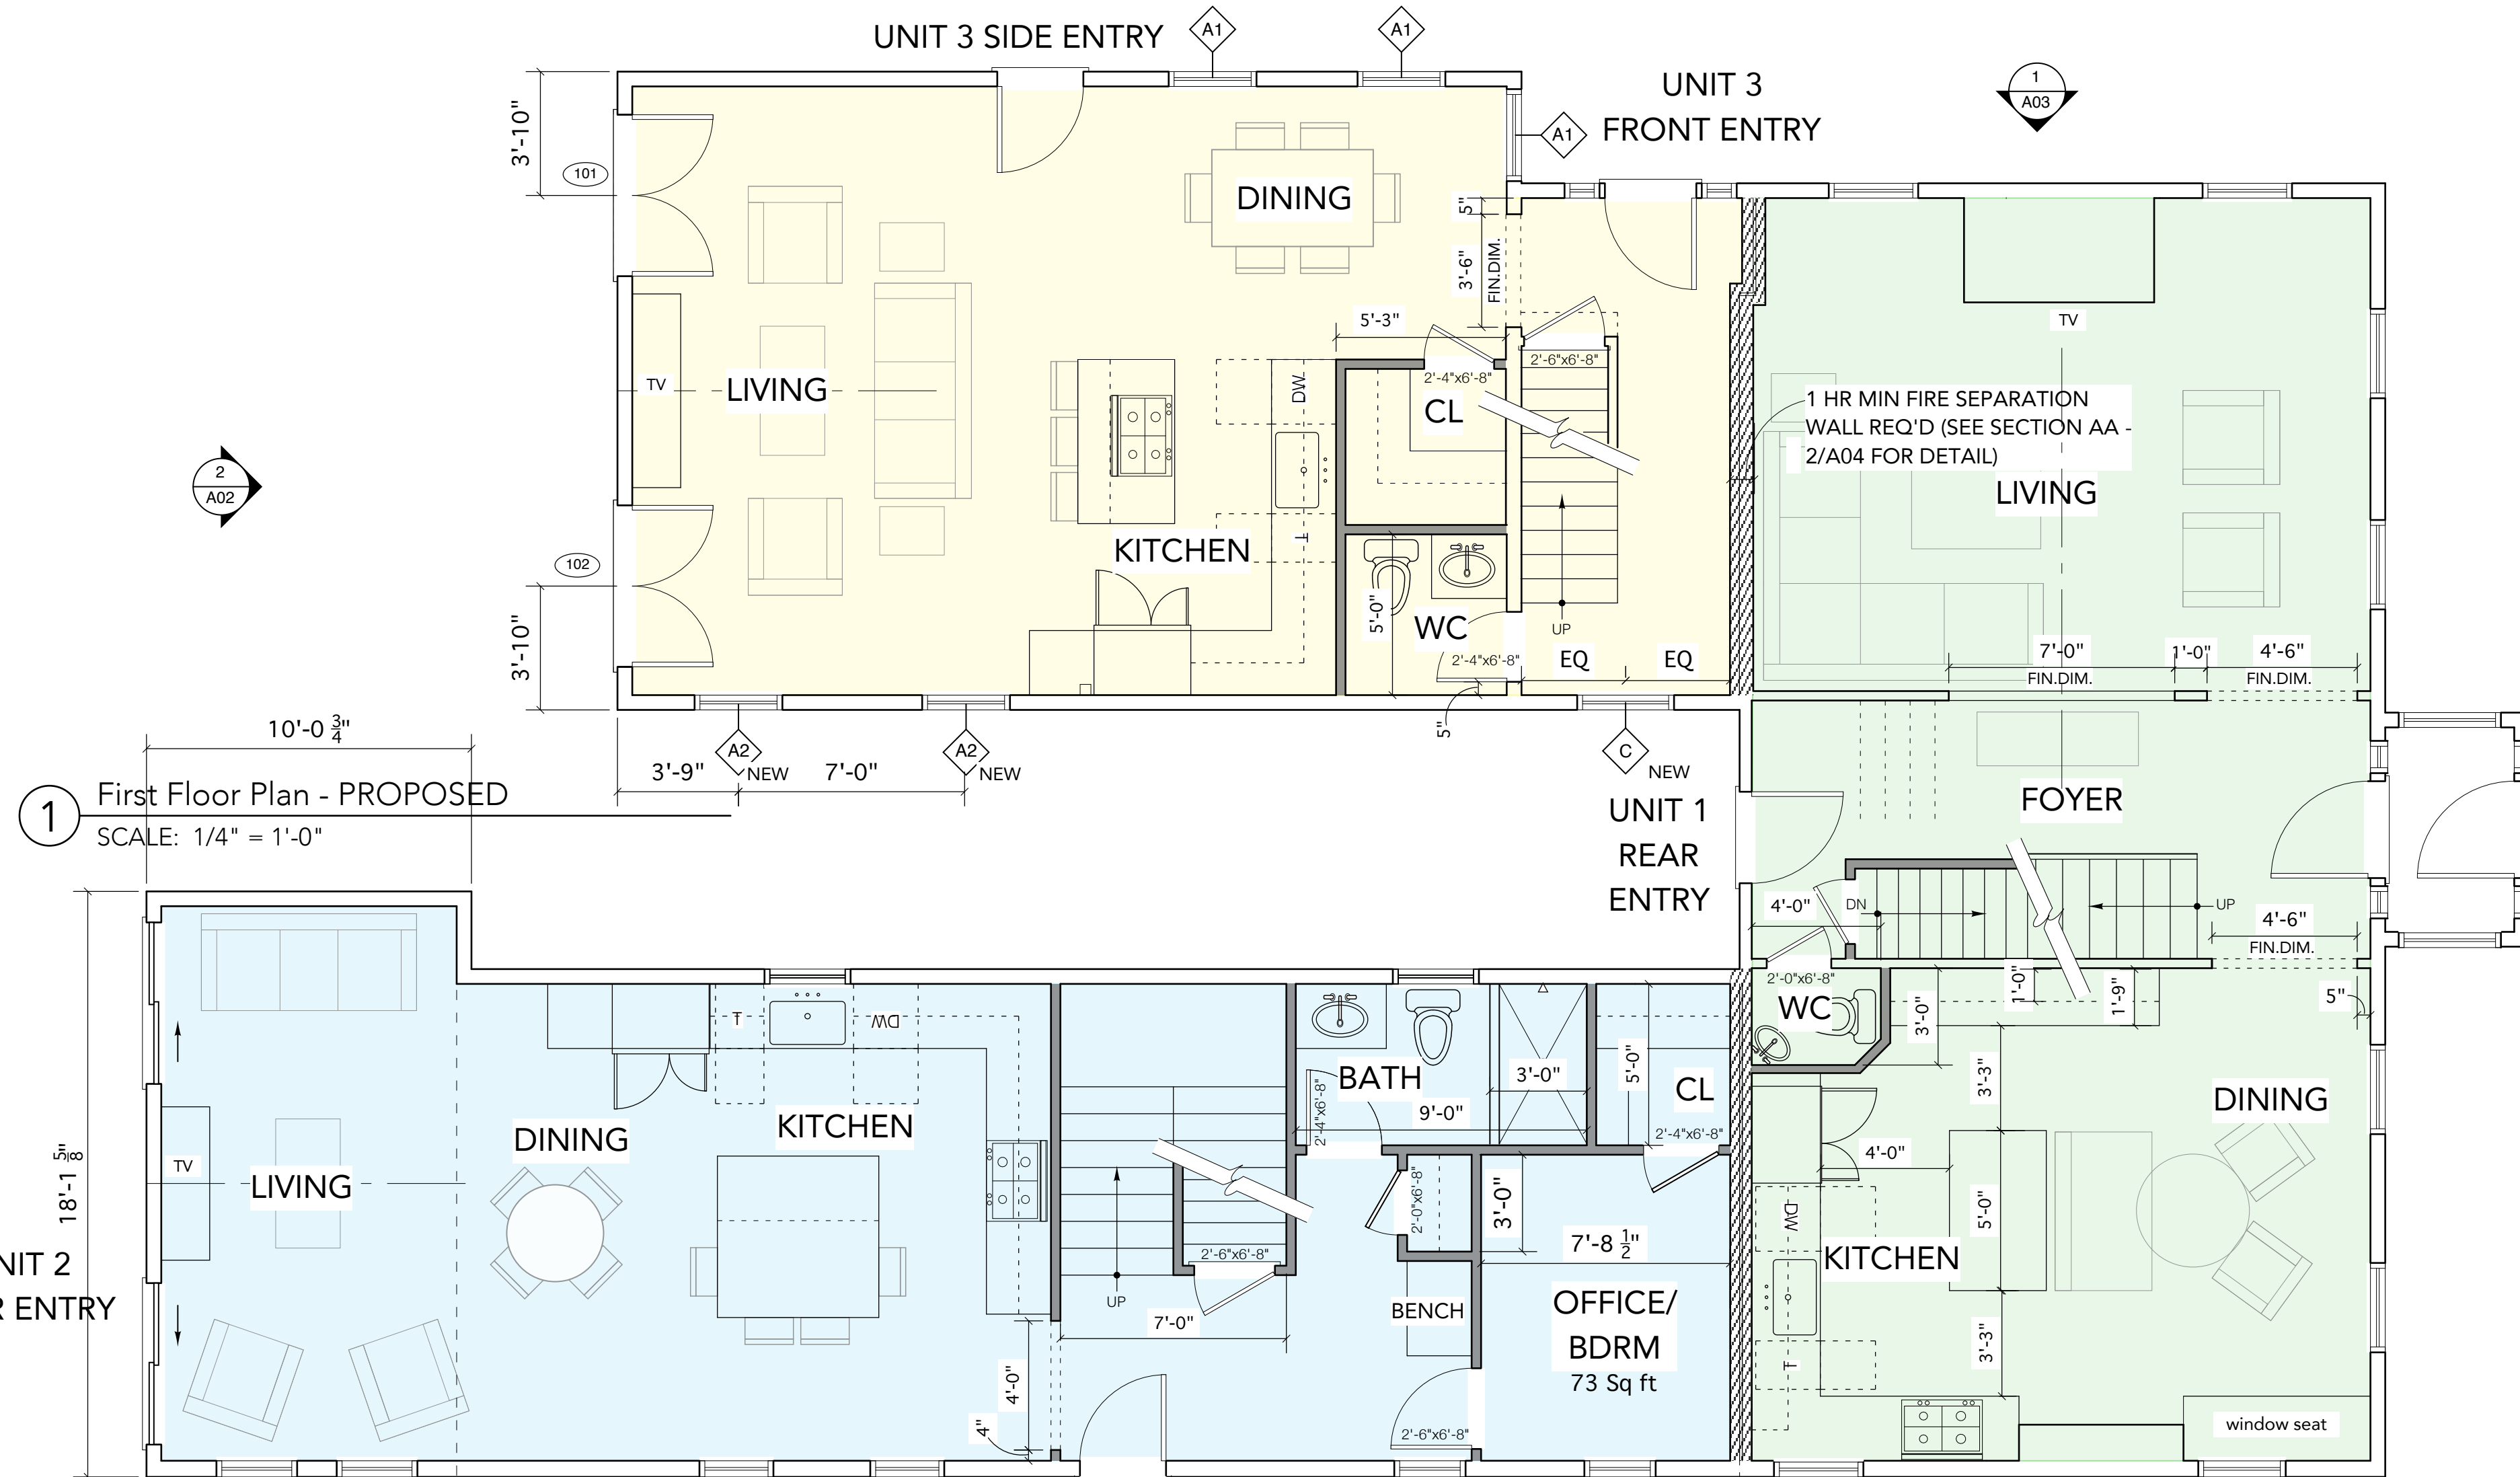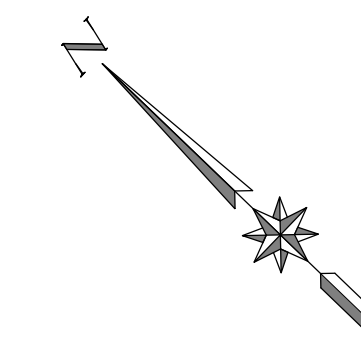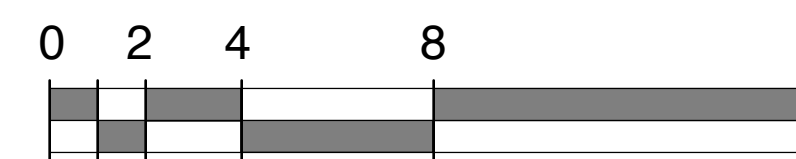

3 Third Floor Plan - PROPOSED
SCALE: 1/4" = 1'-0"