

project:

5 63rd STREET

Newburyport, MA
01950

architect:

GRAF ARCHITECTS

2 Liberty Street
Newburyport, MA
01950
T. 978 499 9442
www.grafarch.com


title:

First Floor Plan

SCALE: 1/8" = 1'-0"

25 may 2020

A01

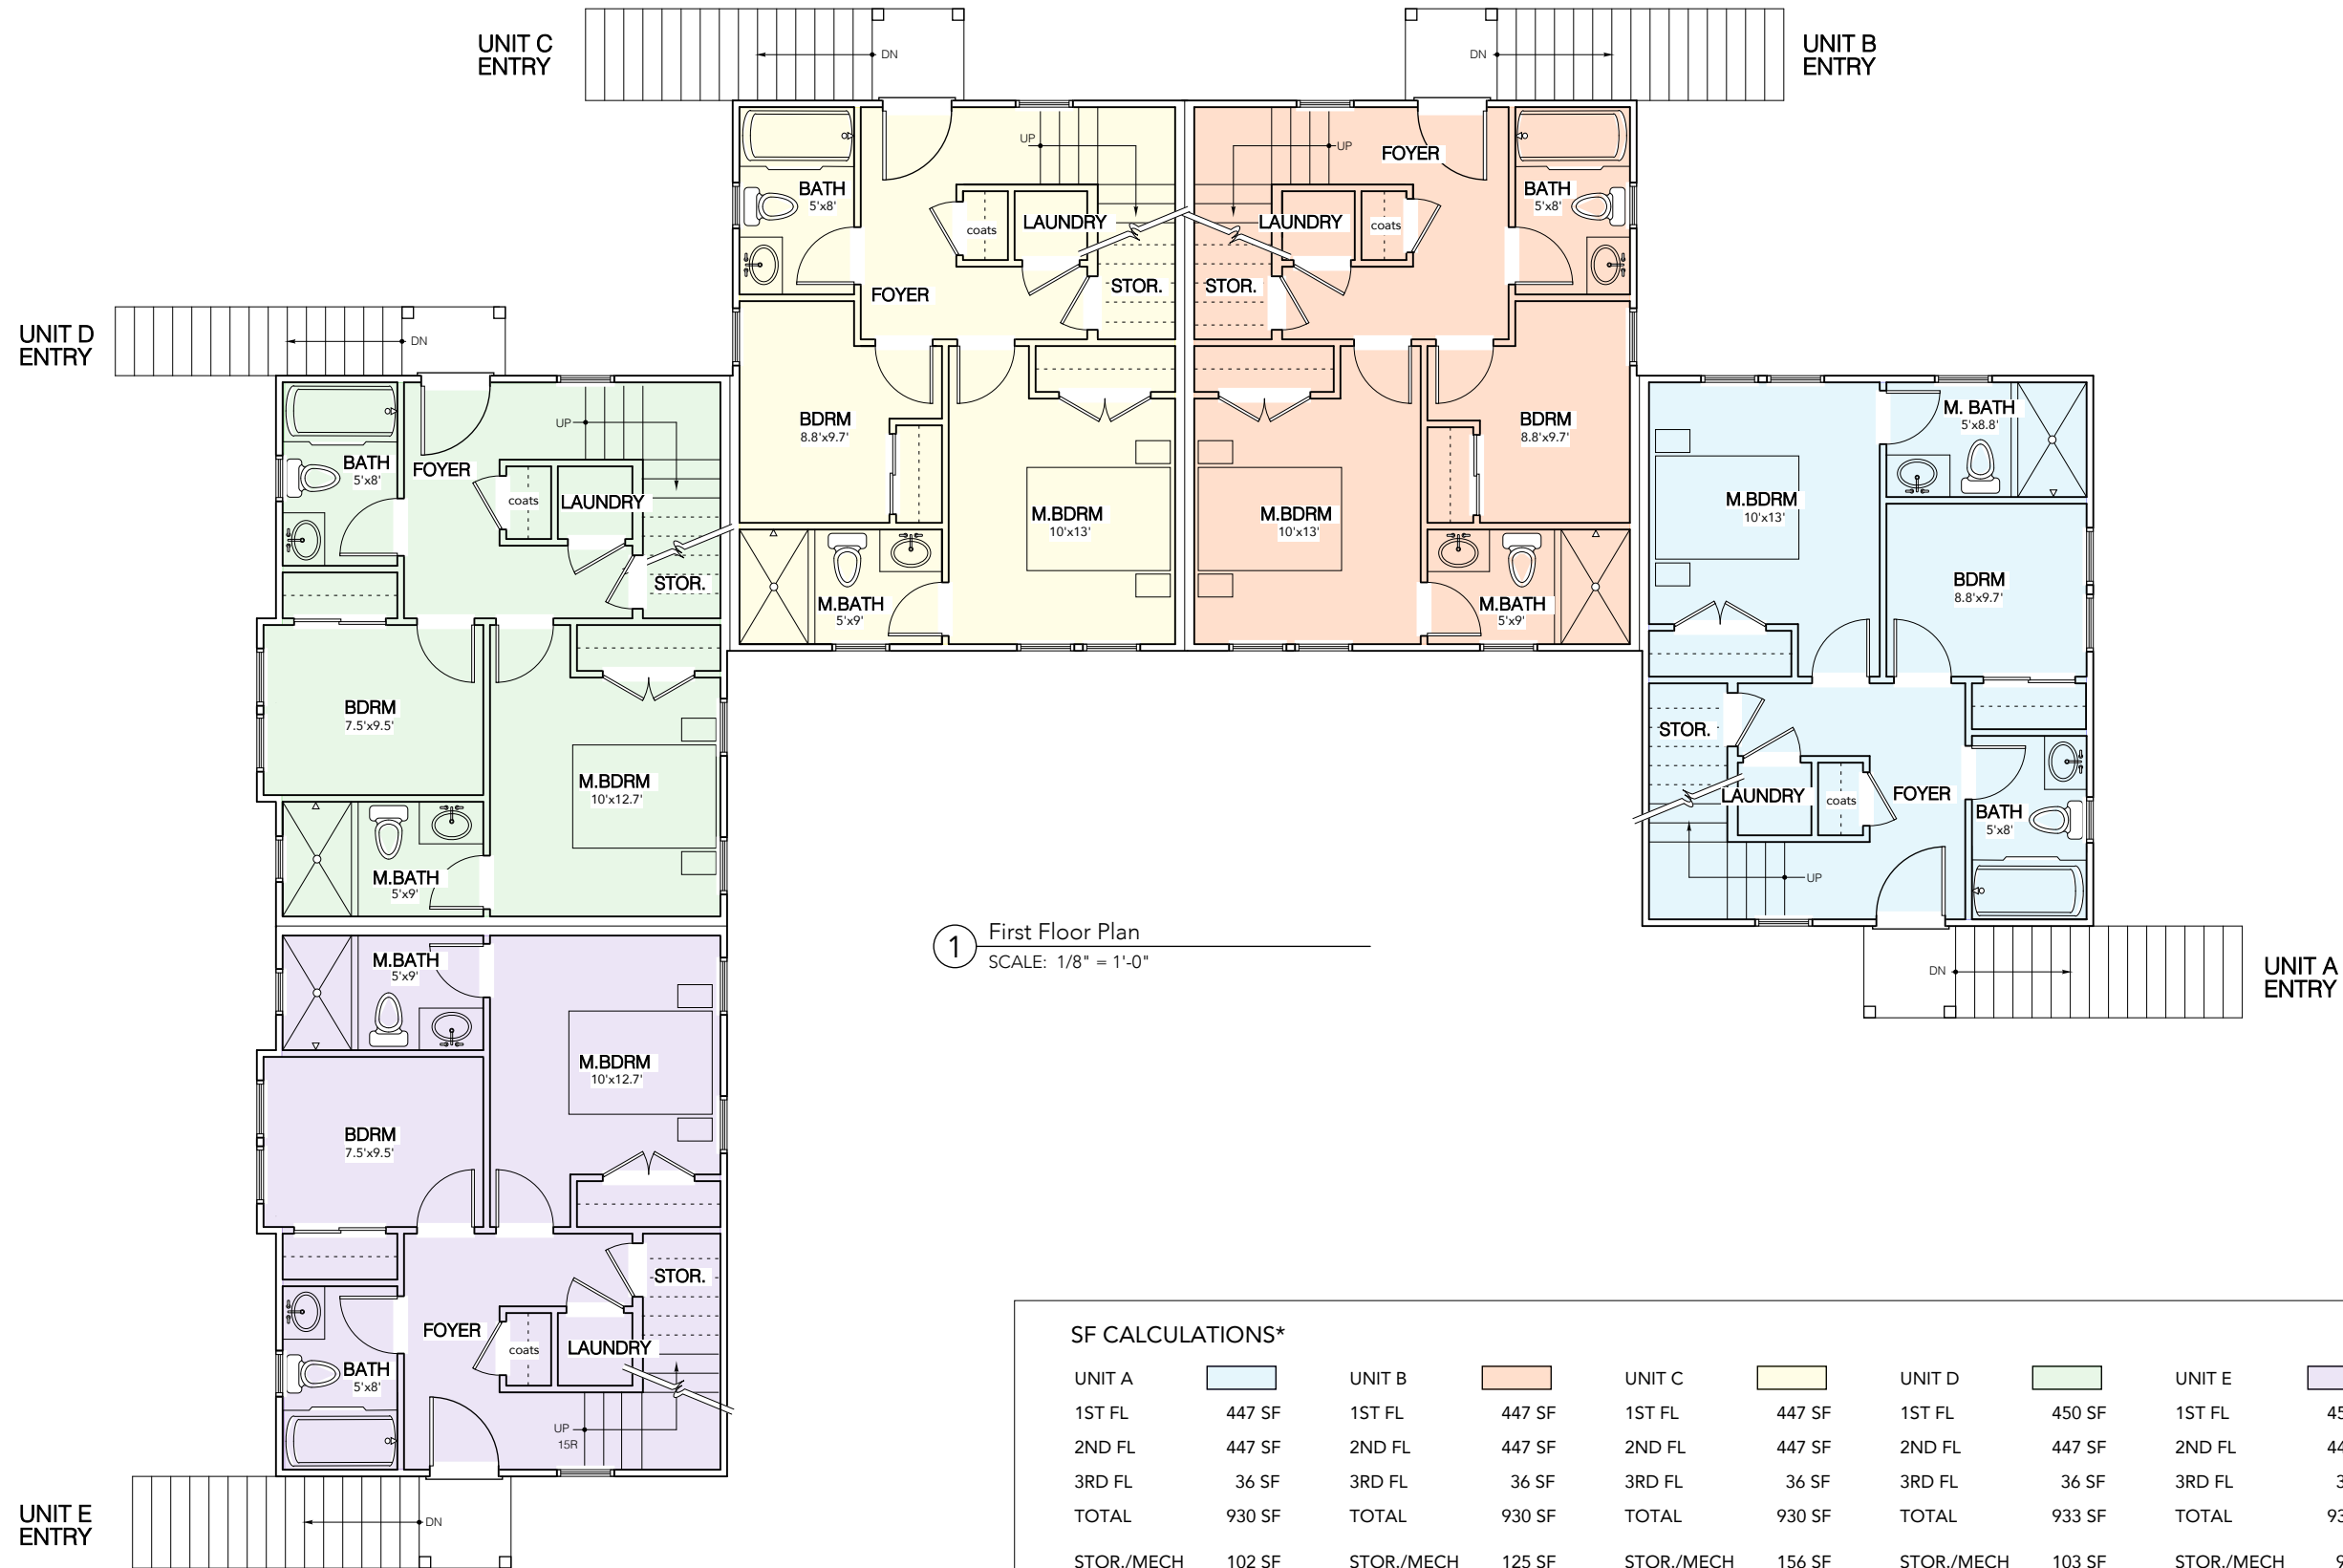

1 First Floor Plan
SCALE: 1/8" = 1'-0"

SF CALCULATIONS*

UNIT A	UNIT B	UNIT C	UNIT D	UNIT E
1ST FL 447 SF	1ST FL 447 SF	1ST FL 447 SF	1ST FL 450 SF	1ST FL 450 SF
2ND FL 447 SF	2ND FL 447 SF	2ND FL 447 SF	2ND FL 447 SF	2ND FL 447 SF
3RD FL 36 SF	3RD FL 36 SF	3RD FL 36 SF	3RD FL 36 SF	3RD FL 36 SF
TOTAL 930 SF	TOTAL 930 SF	TOTAL 930 SF	TOTAL 933 SF	TOTAL 933 SF
STOR./MECH 102 SF	STOR./MECH 125 SF	STOR./MECH 156 SF	STOR./MECH 103 SF	STOR./MECH 97 SF
ROOF DECK 224 SF	ROOF DECK 219 SF	ROOF DECK 219 SF	ROOF DECK 271 SF	ROOF DECK 271 SF
GROSS TOTAL 1,256 SF	GROSS TOTAL 1,274 SF	GROSS TOTAL 1,305 SF	GROSS TOTAL 1,307 SF	GROSS TOTAL 1,301 SF

*Square Footage Numbers are Approximate